


LEGEND


- Existing Roadway
- Stop Sign
- Stop Control Intersection
- AM (PM)
- Signalized Intersection

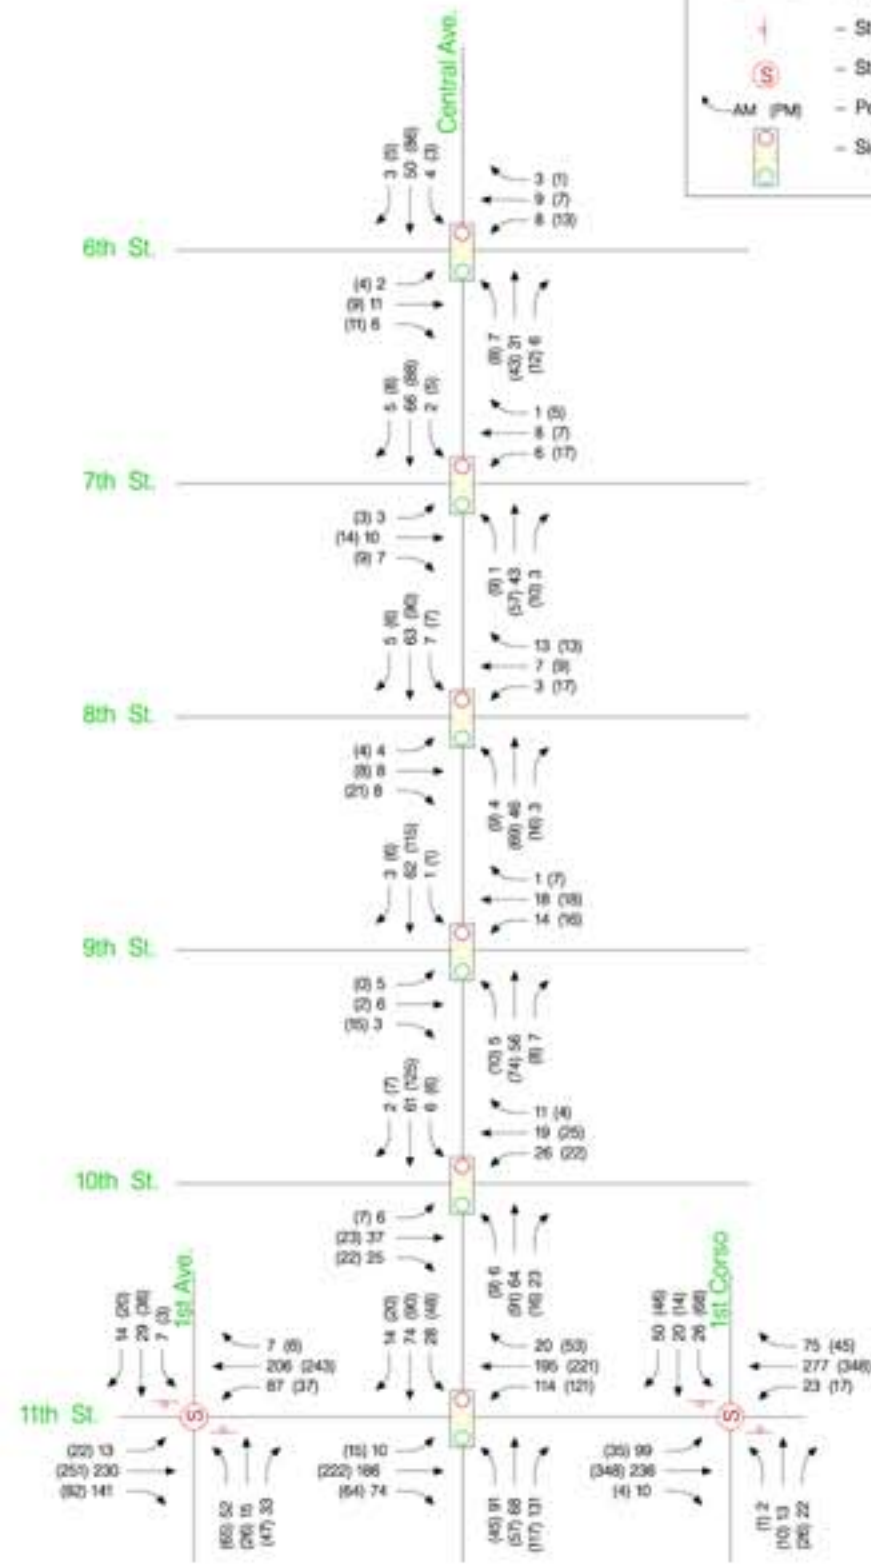

Existing Peak Hour Volumes


FIGURE
2

DRAFT

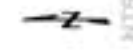

LEGEND

- Existing Roadway
- Stop Sign
- Stop Control Intersection
- Future Peak Hour Volumes
- Signalized Intersection

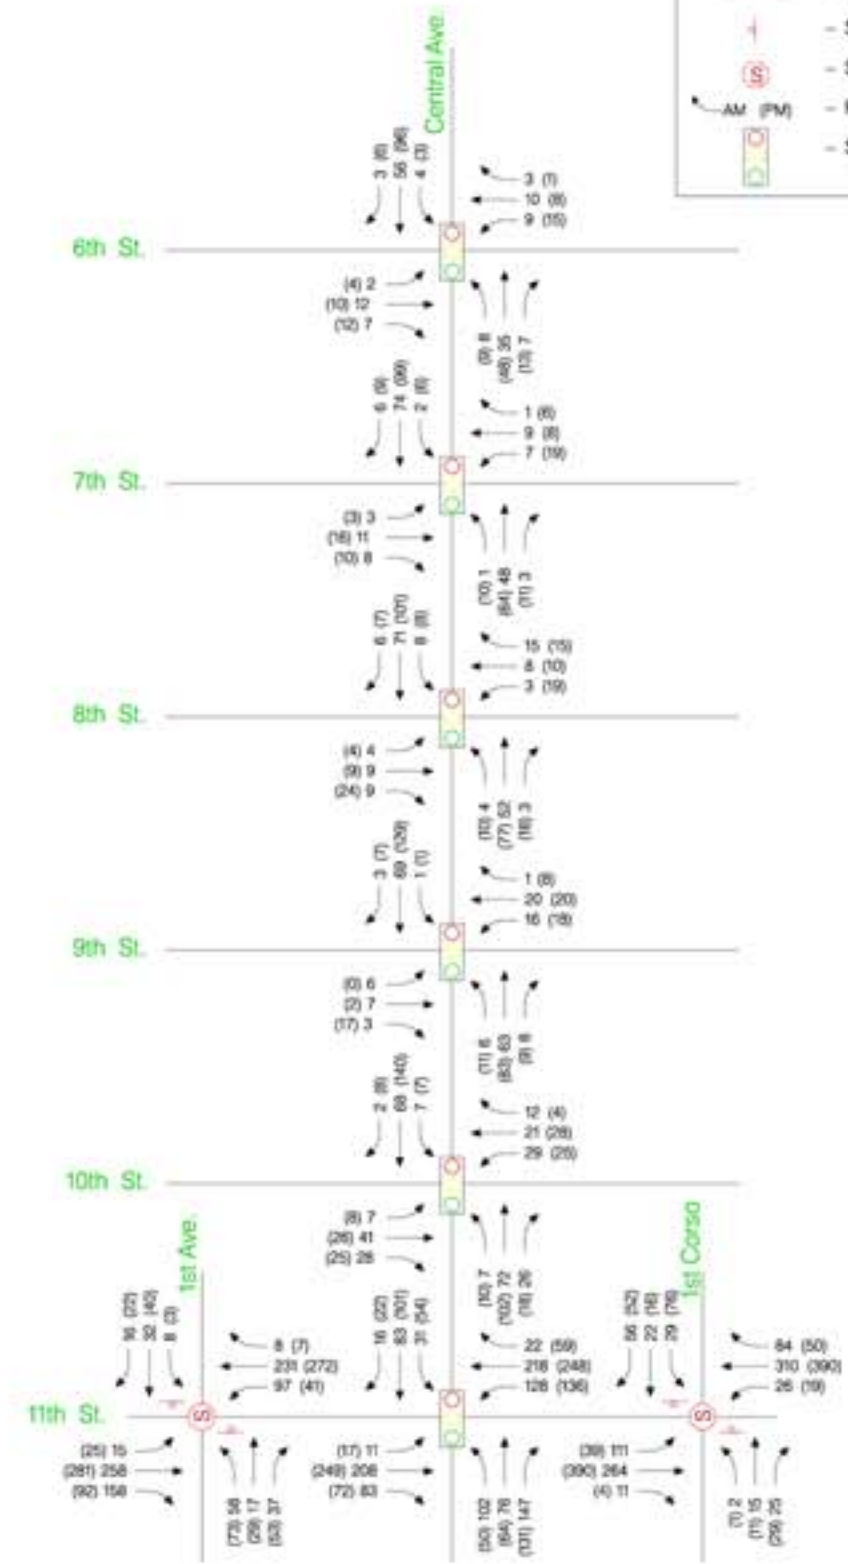

Future Peak Hour Volumes

FIGURE
5